



REVISIONS	by

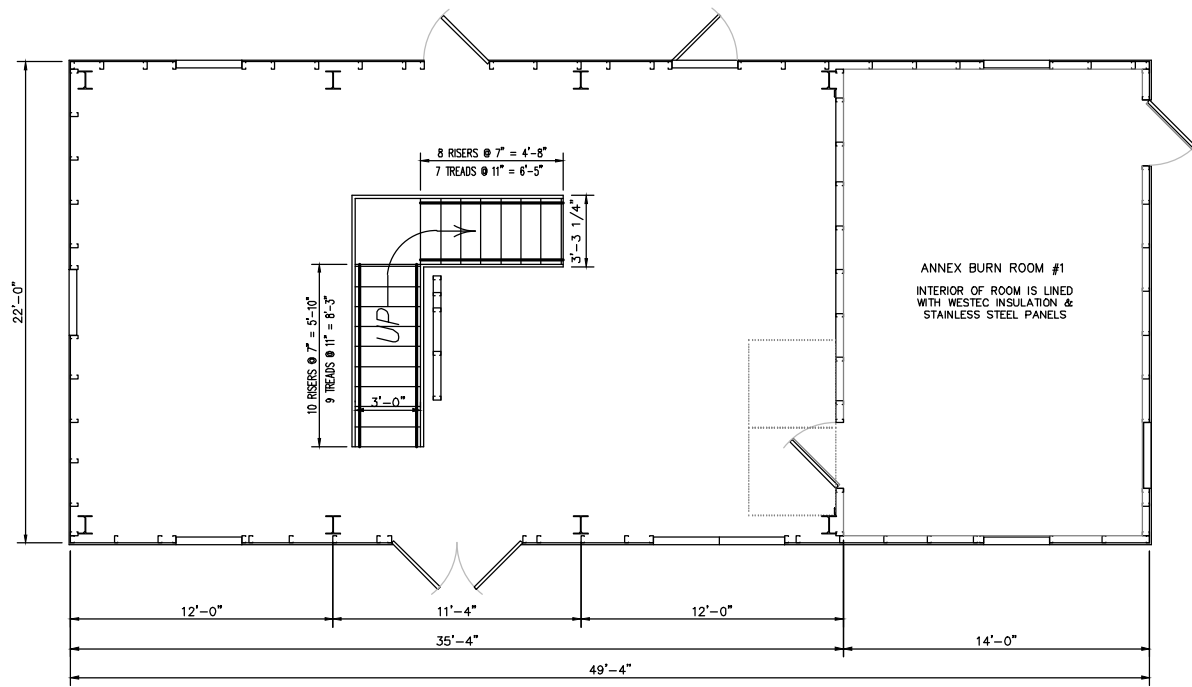

FIRST FLOOR PLAN


SCALE: 1/4" = 1'-0"

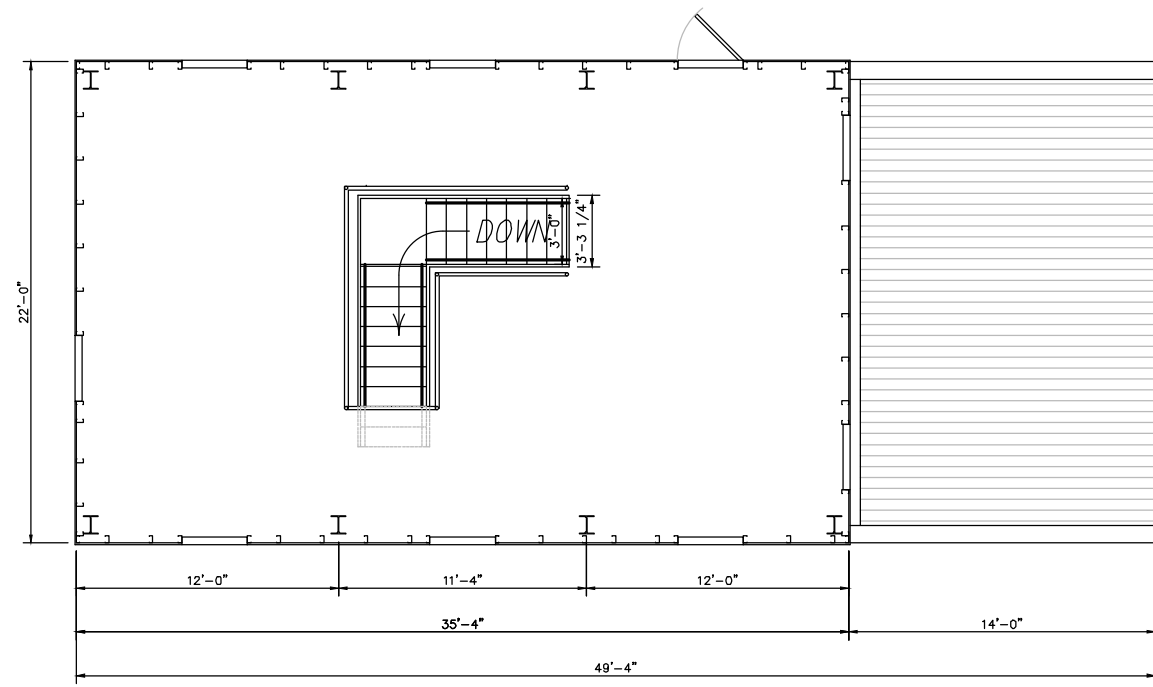


SECOND FLOOR PLAN

SCALE: 1/4" = 1'-0"


**NOTE: ALL SHUTTERS IN TOWER SWING IN, UNLESS OTHERWISE SHOWN
ALL SHUTTERS IN BURN ROOM AND ATTIC SWING OUT, UNLESS OTHERWISE SHOWN**

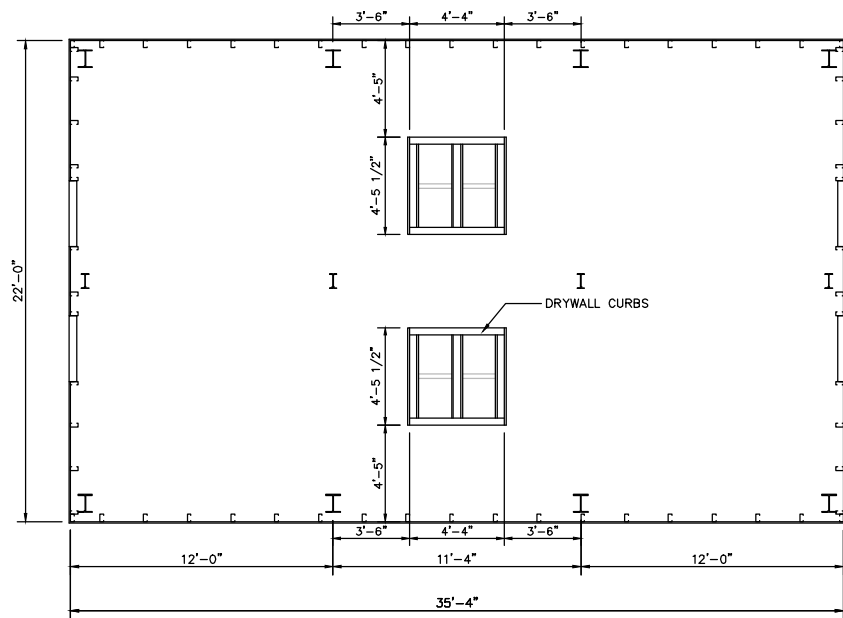

ATTIC FLOOR PLAN

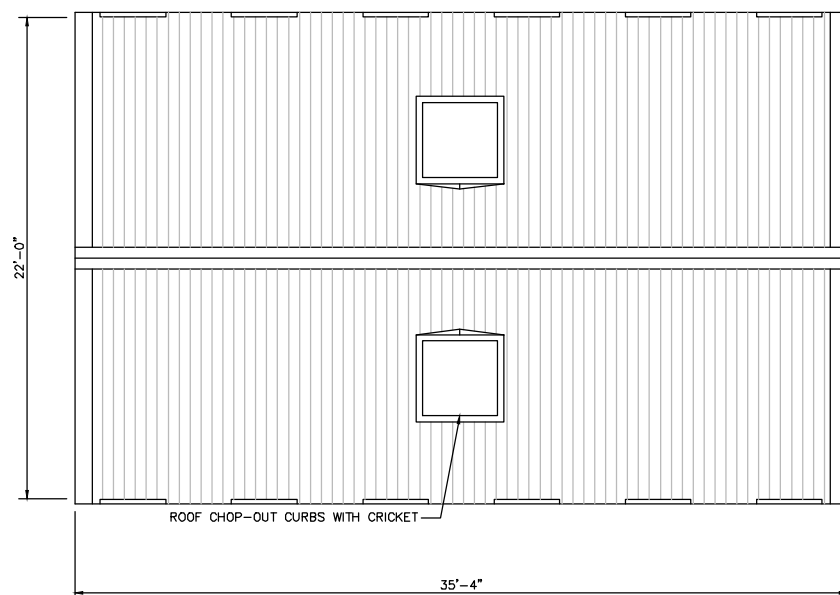

RESIDENCE ROOF PLAN

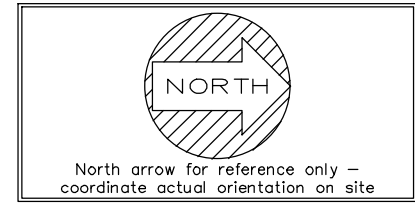

DESIGN LOADS:

- ROOF LIVE LOAD: 100 PSF
- FLOOR LIVE LOAD: 100 PSF
- WIND LOAD: LOCAL
- SEISMIC DESIGN CAT: LOCAL
- SITE CLASS: LOCAL
- DESIGN CODE: LOCAL & NFPA 1402

THIS DRAWING AND ALL PARTS THEREOF IS THE EXCLUSIVE PROPERTY OF FIRE FACILITIES, INC.
314 WILBURN ROAD, SUN PRAIRIE, WI 53590
OFFICE: (608) 327-4100 FAX (608) 834-1843
AND MAY NOT BE REPRODUCED IN WHOLE OR PART WITHOUT WRITTEN PERMISSION.

FIRE FACILITIES
STEEL FIRE TRAINING TOWERS




FIRE FACILITIES, INC.
314 WILBURN ROAD, SUN PRAIRIE, WI 53590
OFFICE: (608) 327-4100 FAX: (608) 834-1843
TOLL FREE: (800) 929-3726 TOLL FREE FAX: (866) 639-7012
WWW.FIREFACILITIES.COM; INFO@FIREFACILITIES.COM

WESCO MODEL WH-2
TYPICAL


Job Description:
Sheet Title:
FLOOR PLANS

Doc:	082013
Drawn by:	
Checked by:	SPW
Scale:	SHOWN
Order No.:	
Sheet No.:	

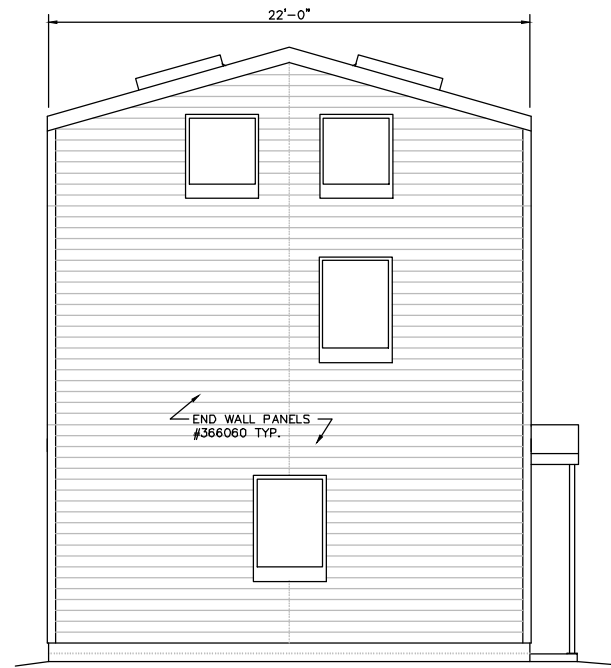


SOUTH END ELEVATION

SCALE: 1/4" = 1'-0"

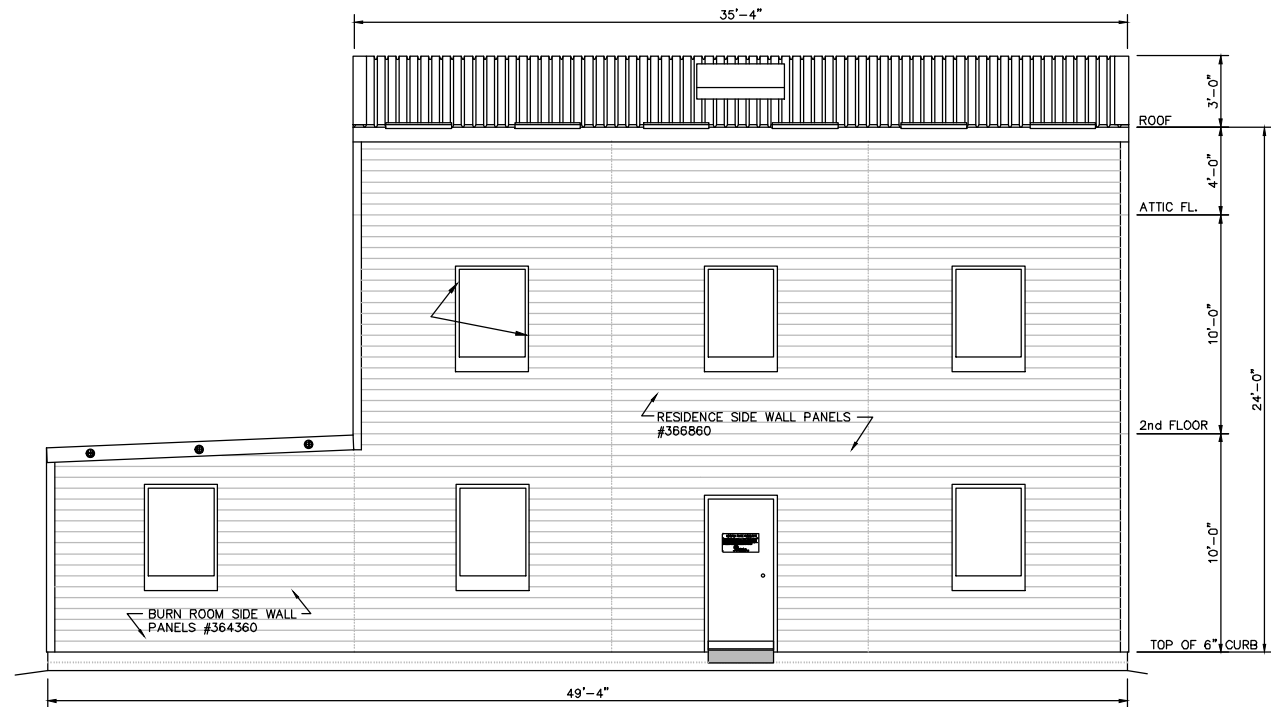


WEST SIDE ELEVATION

SCALE: 1/4" = 1'-0"

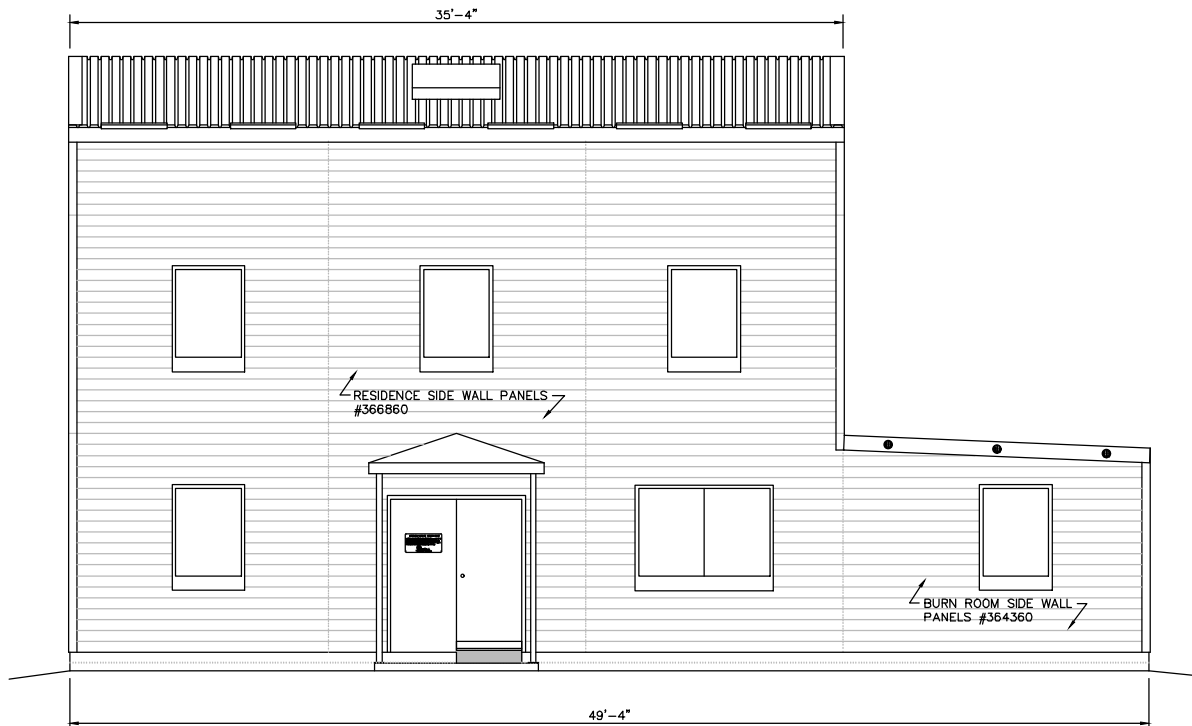

EAST SIDE ELEVATION

SCALE: 1/4" = 1'-0"

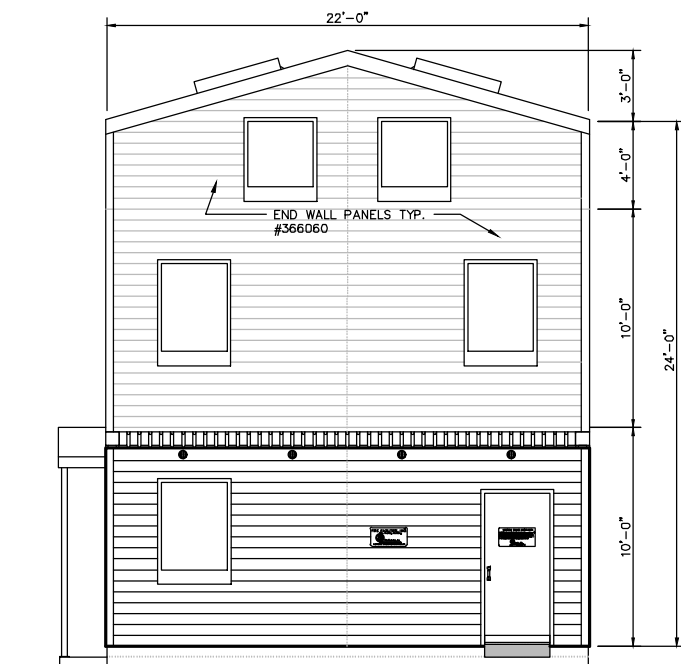

NORTH END ELEVATION

SCALE: 1/4" = 1'-0"

REVISIONS	by

THIS DRAWING AND ALL PARTS THEREOF IS THE EXCLUSIVE PROPERTY OF FIRE FACILITIES, INC.
 314 WILBURN ROAD, SUN PRAIRIE, WI 53590
 OFFICE: (608) 327-4100 FAX (608) 834-1843
 AND MAY NOT BE REPRODUCED IN WHOLE OR PART WITHOUT WRITTEN PERMISSION.

FIRE FACILITIES
 STEEL FIRE TRAINING TOWERS



FIRE FACILITIES, INC.
 314 WILBURN ROAD, SUN PRAIRIE, WI 53590
 OFFICE: (608) 327-4100 FAX: (608) 834-1843
 TOLL FREE: (800) 929-3726 TOLL FREE FAX: (866) 639-7012
 WWW.FIREFACILITIES.COM; INFO@FIREFACILITIES.COM

Job Description:
WESCO MODEL WH-2
 TYPICAL

Sheet Title:
 ELEVATIONS

Doc:	082013
Drawn by:	
Checked by:	SPW
Scale:	SHOWN
Order No.	
Sheet No.	