


REVISIONS	by



North arrow for reference only - coordinate actual orientation on site


DESIGN LOADS:

- ROOF LIVE LOAD: 100 PSF
- FLOOR LIVE LOAD: 100 PSF
- WIND LOAD: LOCAL
- SEISMIC DESIGN CAT: LOCAL
- SITE CLASS: LOCAL
- DESIGN CODE: LOCAL & NFPA 1402

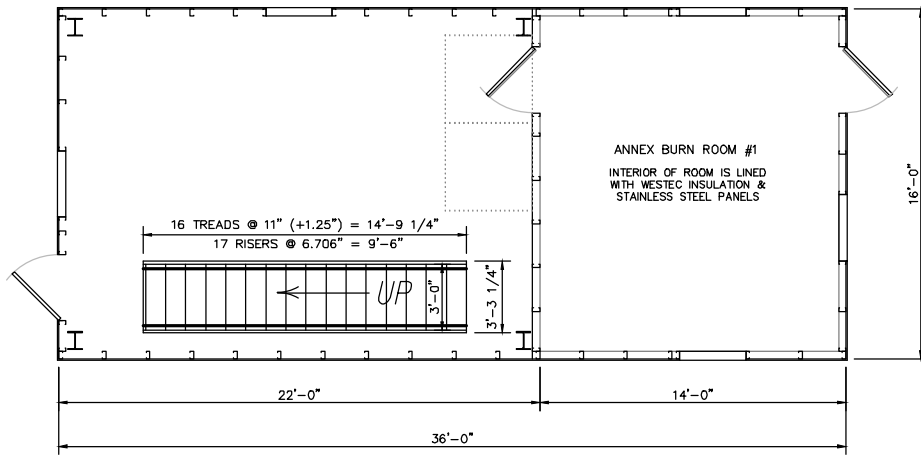

FIRST FLOOR PLAN


SCALE: 1/4"=1'-0"

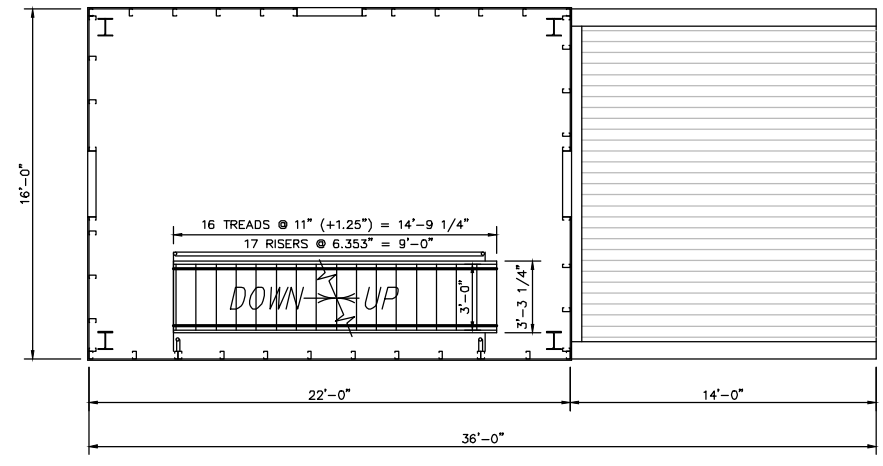

SECOND FLOOR PLAN


SCALE: 1/4"=1'-0"

**NOTE: ALL SHUTTERS IN TOWER SWING IN, UNLESS OTHERWISE SHOWN
ALL SHUTTERS IN BURN ROOM SWING OUT, UNLESS OTHERWISE SHOWN**

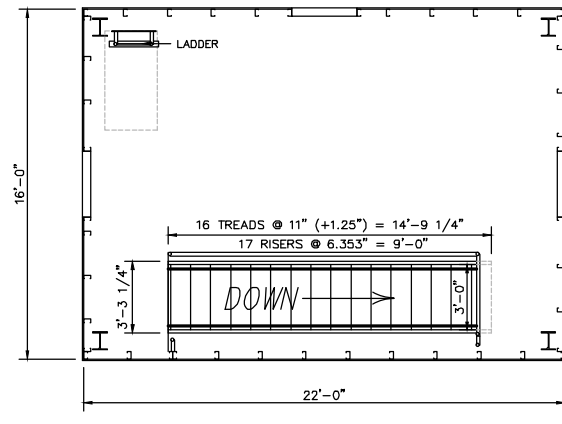


THIRD FLOOR PLAN

SCALE: 1/4"=1'-0"

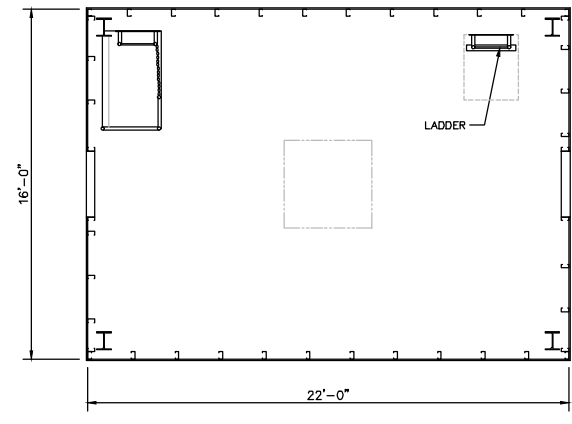

ATTIC/FOURTH FLOOR PLAN

SCALE: 1/4"=1'-0"

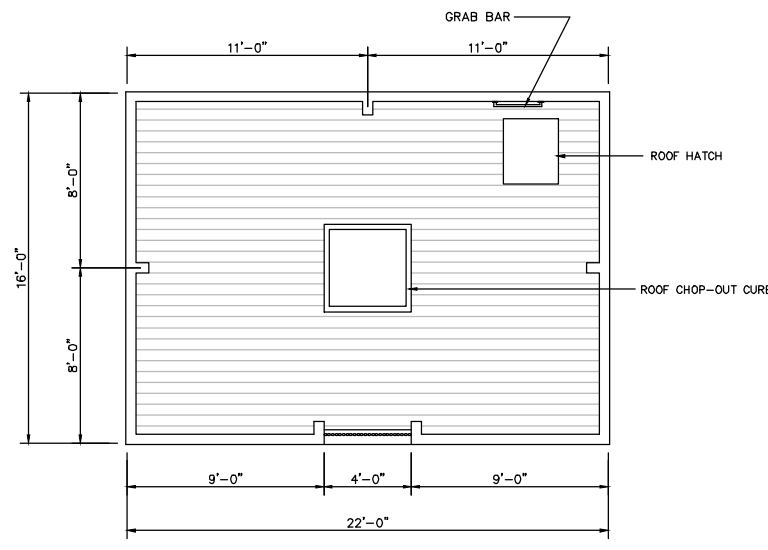

ROOF PLAN

SCALE: 1/4"=1'-0"

FIRE FACILITIES
STEEL FIRE TRAINING TOWERS




FIRE FACILITIES, INC.
314 WILBURN ROAD, SUN PRAIRIE, WI 53590
OFFICE: (608) 327-4100 FAX: (608) 834-1843
TOLL FREE: (800) 929-3726 TOLL FREE FAX: (866) 639-7012
WWW.FIREFACILITIES.COM; INFO@FIREFACILITIES.COM

Job Description:
WESCO MODEL WH-3S
TYPICAL


Sheet Title:
FLOOR PLANS

Doc: 022119
Drawn by:
Checked by: SPW
Scale: SHOWN
Order No.
Sheet No.

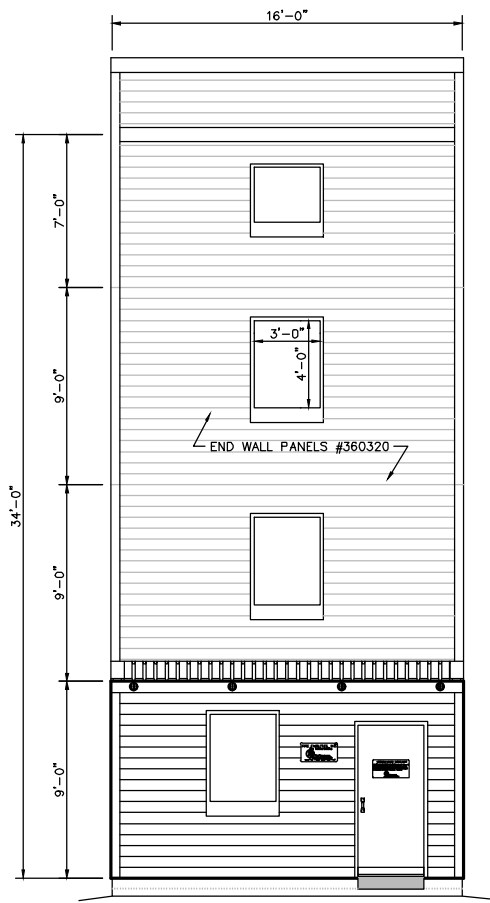


NORTH END ELEVATION

SCALE: 1/4"=1'-0"

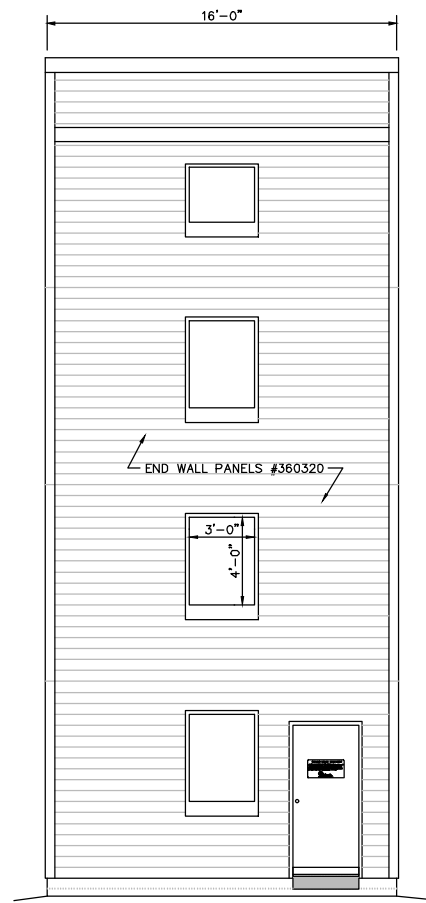


SOUTH END ELEVATION

SCALE: 1/4"=1'-0"

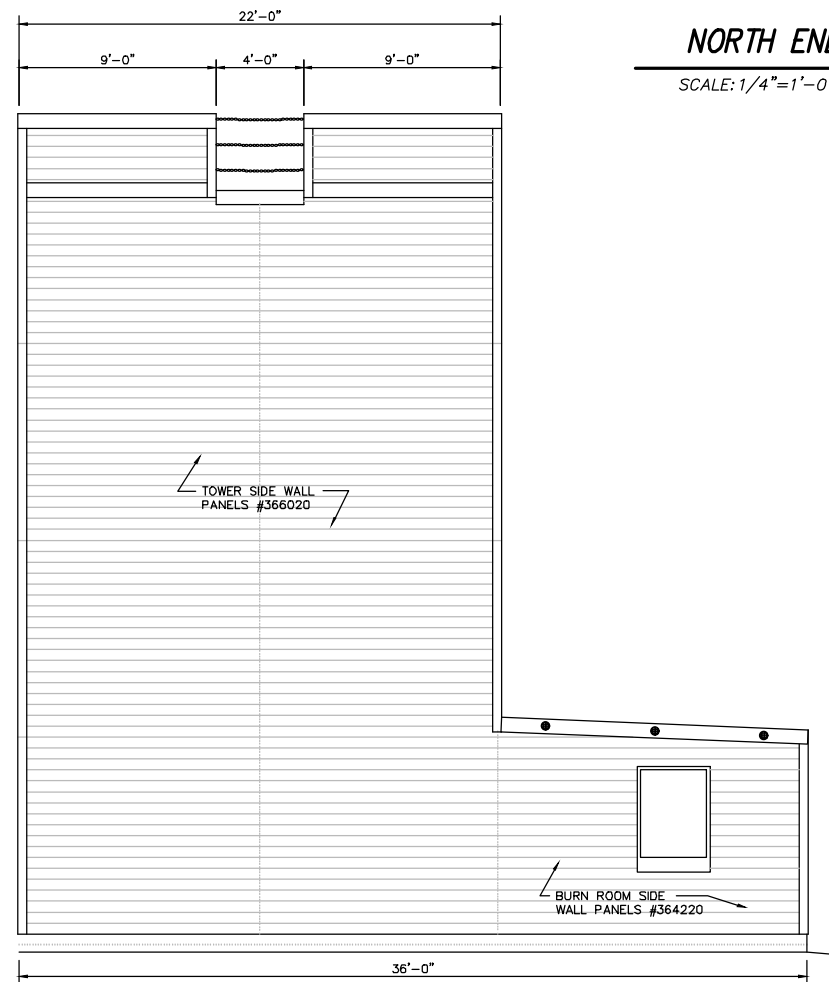

EAST SIDE ELEVATION

SCALE: 1/4"=1'-0"

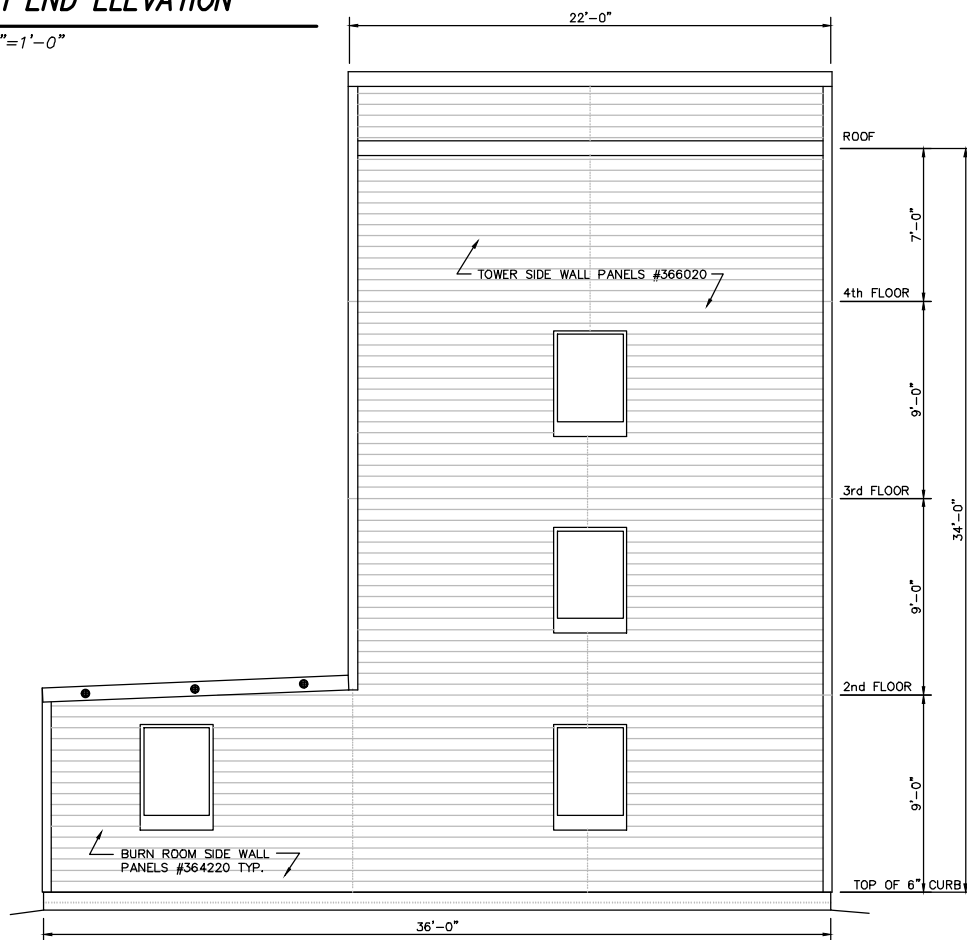

WEST SIDE ELEVATION

SCALE: 1/4"=1'-0"

REVISIONS	by

THIS DRAWING AND ALL PARTS THEREOF IS THE EXCLUSIVE PROPERTY OF FIRE FACILITIES, INC.
 314 WILBURN ROAD, SUN PRAIRIE, WI 53590
 OFFICE: (608) 327-4100 FAX (608) 834-1843
 AND MAY NOT BE REPRODUCED IN WHOLE OR PART WITHOUT WRITTEN PERMISSION.

FIRE FACILITIES
 STEEL FIRE TRAINING TOWERS

FIRE FACILITIES, INC.
 314 WILBURN ROAD, SUN PRAIRIE, WI 53590
 OFFICE: (608) 327-4100 FAX: (608) 834-1843
 TOLL FREE: (800) 929-3726 TOLL FREE FAX: (866) 639-7012
 WWW.FIREFACILITIES.COM

WESCO MODEL WH-3S
 TYPICAL

Job Description:
 Doc: 022119
 Drawn by:
 Checked by: SPW
 Scale: SHOWN
 Order No.
 Sheet Title: ELEVATIONS
 Sheet No. 02 of 02