



REVISIONS	by

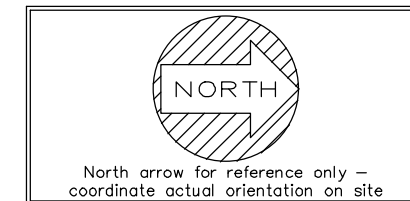


**DESIGN LOADS:**  
 ROOF LIVE LOAD: 100 PSF  
 FLOOR LIVE LOAD: 100 PSF  
 WIND LOAD: LOCAL  
 SEISMIC DESIGN CAT: LOCAL  
 SITE CLASS: LOCAL  
 DESIGN CODE: LOCAL & NFPA 1402

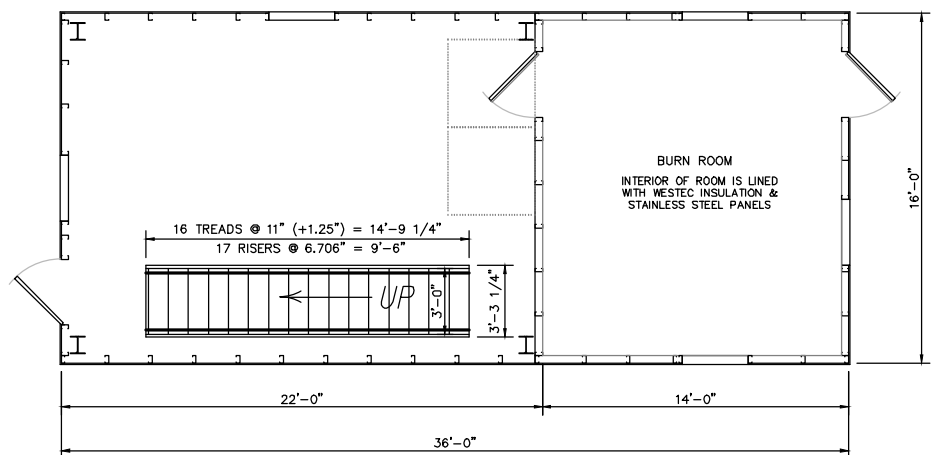

**FIRST FLOOR PLAN**


SCALE: 1/4"=1'-0"

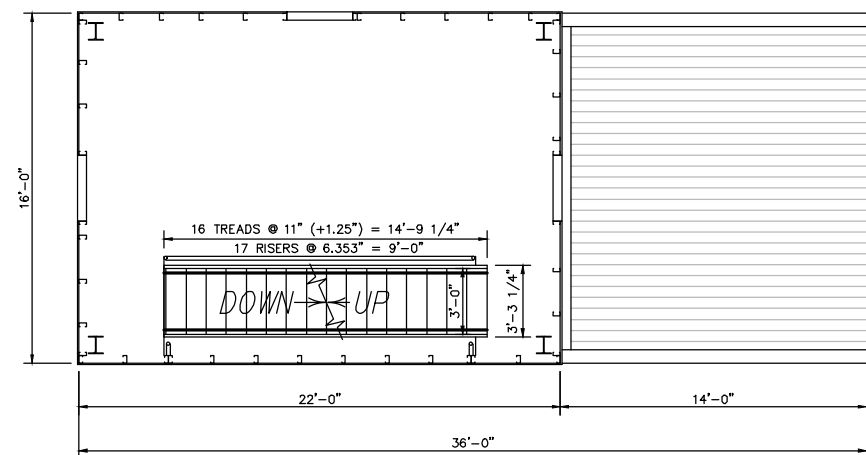

**SECOND FLOOR PLAN**


SCALE: 1/4"=1'-0"

NOTE: ALL SHUTTERS IN TOWER SWING IN, UNLESS OTHERWISE SHOWN  
 ALL SHUTTERS IN BURN ROOM SWING OUT, UNLESS OTHERWISE SHOWN

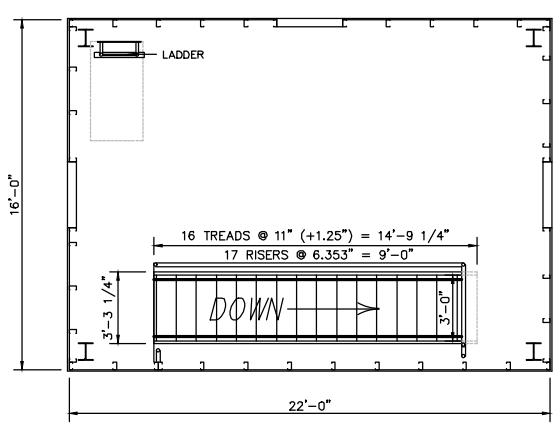


**THIRD FLOOR PLAN**

SCALE: 1/4"=1'-0"

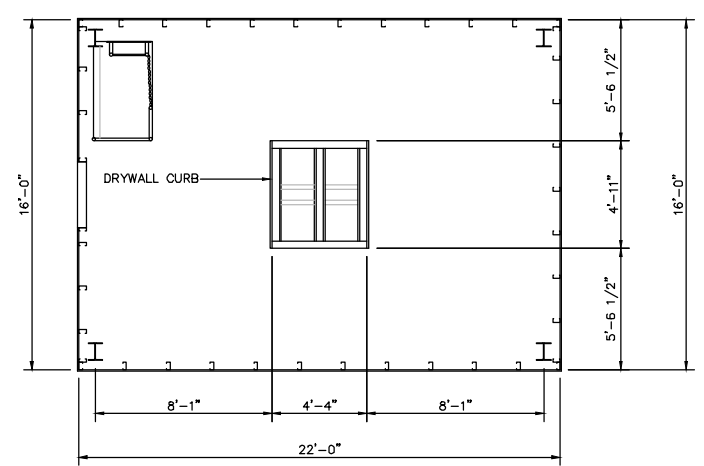

**ATTIC FLOOR PLAN**

SCALE: 1/4"=1'-0"

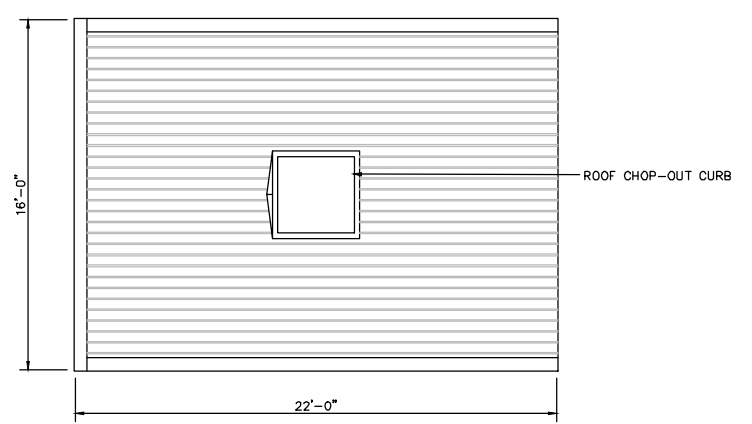

**ROOF PLAN**

SCALE: 1/4"=1'-0"


**FIRE FACILITIES**  
 STEEL FIRE TRAINING TOWERS



FIRE FACILITIES, INC.  
 314 WILBURN ROAD, SUN PRAIRIE, WI 53590  
 OFFICE: (608) 327-4100 FAX: (608) 834-1843  
 TOLL FREE: (800) 929-3726 TOLL FREE FAX: (866) 639-7012  
 WWW.FIREFACILITIES.COM; INFO@FIREFACILITIES.COM


Job Description:  
**WESCO MODEL WS-3**  
 TYPICAL  
 Sheet Title:  
 FLOOR PLANS

Doc:	082013
Drawn by:	
Checked by:	SPW
Scale:	SHOWN
Order No.	
Sheet No.	

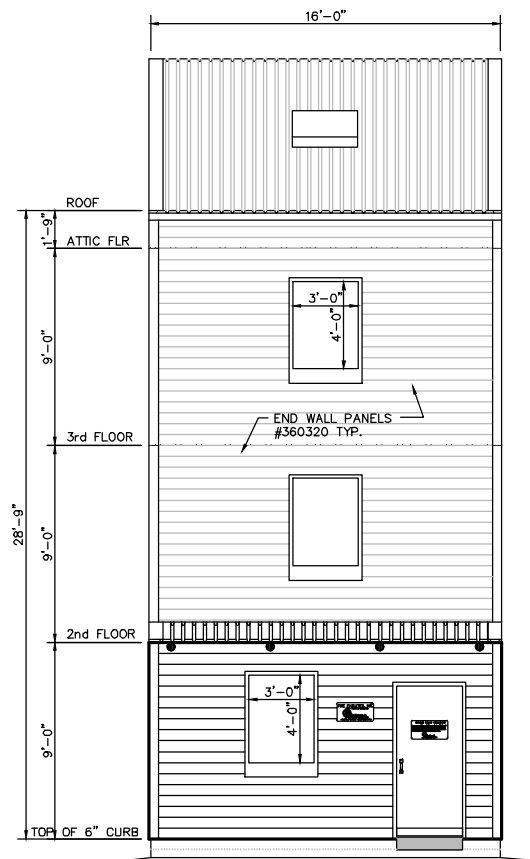


**NORTH END ELEVATION**

SCALE: 1/4"=1'-0"

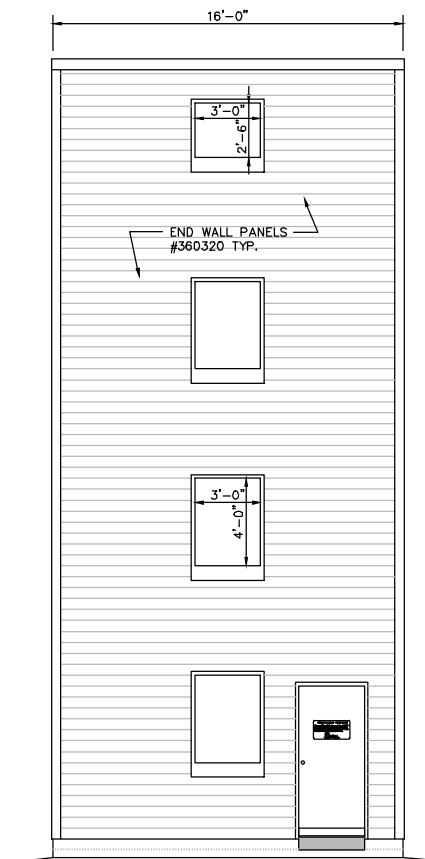


**SOUTH END ELEVATION**

SCALE: 1/4"=1'-0"

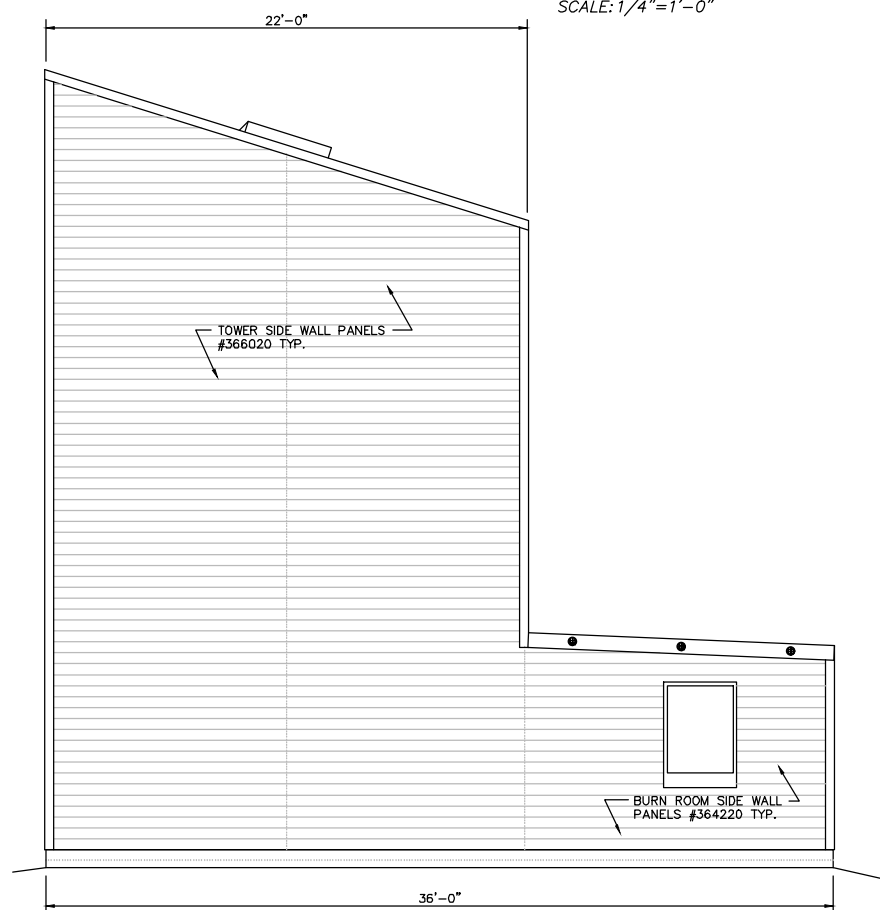

**EAST SIDE ELEVATION**

SCALE: 1/4"=1'-0"

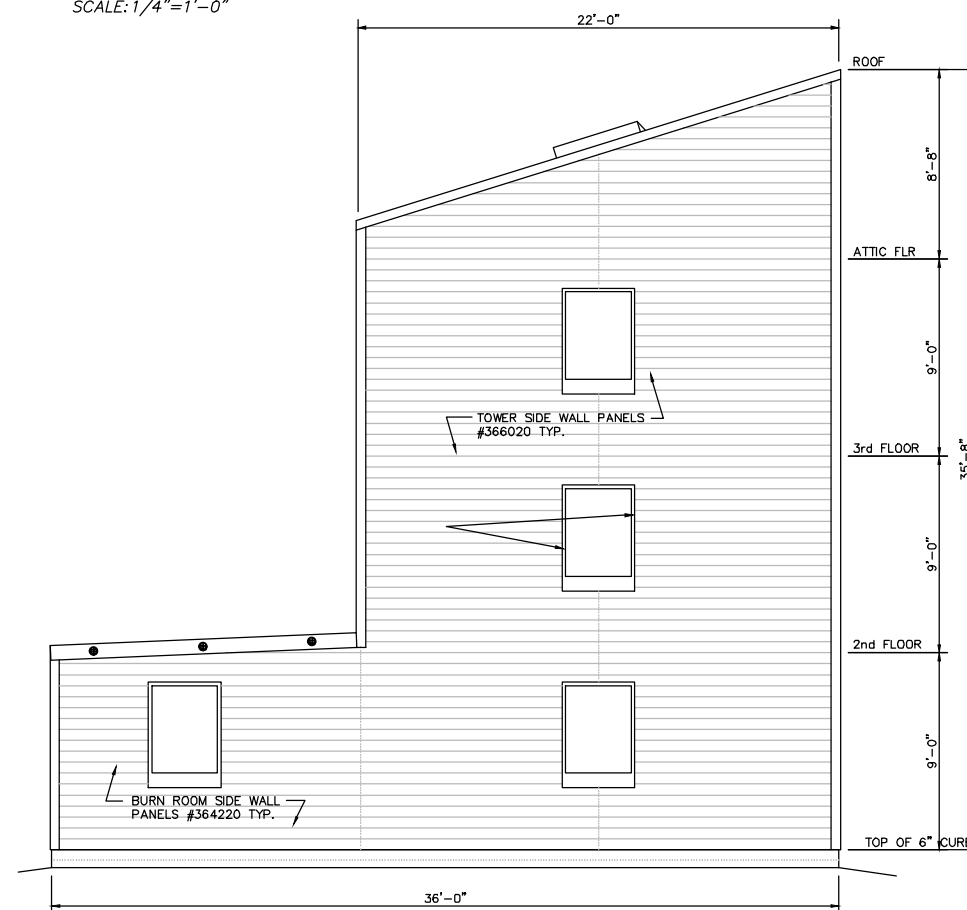

**WEST SIDE ELEVATION**

SCALE: 1/4"=1'-0"

REVISIONS	by

THIS DRAWING AND ALL PARTS THEREOF IS THE EXCLUSIVE PROPERTY OF FIRE FACILITIES, INC., 314 WILBURN ROAD, SUN PRAIRIE, WI 53590 OFFICE: (608) 327-4100 FAX (608) 834-1843 AND MAY NOT BE REPRODUCED IN WHOLE OR PART WITHOUT WRITTEN PERMISSION.

**FIRE FACILITIES**  
STEEL FIRE TRAINING TOWERS

FIRE FACILITIES, INC.  
314 WILBURN ROAD, SUN PRAIRIE, WI 53590  
OFFICE: (608) 327-4100 FAX: (608) 834-1843  
TOLL FREE: (800) 929-3726 TOLL FREE FAX: (866) 639-7012  
WWW.FIREFACILITIES.COM; INFO@FIREFACILITIES.COM

Job Description:  
**WESCO MODEL WS-3**  
TYPICAL

Doc: 082013

Drawn by:

Checked by: SPW

Scale: SHOWN

Order No.

Sheet Title:  
ELEVATIONS

Sheet No.