



**NOTE: ALL SHUTTERS IN TOWER SWING IN, UNLESS OTHERWISE SHOWN
ALL SHUTTERS IN BURN ROOM SWING OUT, UNLESS OTHERWISE SHOWN**

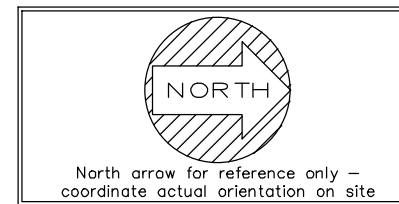


DESIGN LOADS:
 ROOF LIVE LOAD: 100 PSF
 FLOOR LIVE LOAD: 100 PSF
 WIND LOAD: LOCAL
 SEISMIC DESIGN CAT: LOCAL
 SITE CLASS: LOCAL
 DESIGN CODE: LOCAL & NFPA 1402

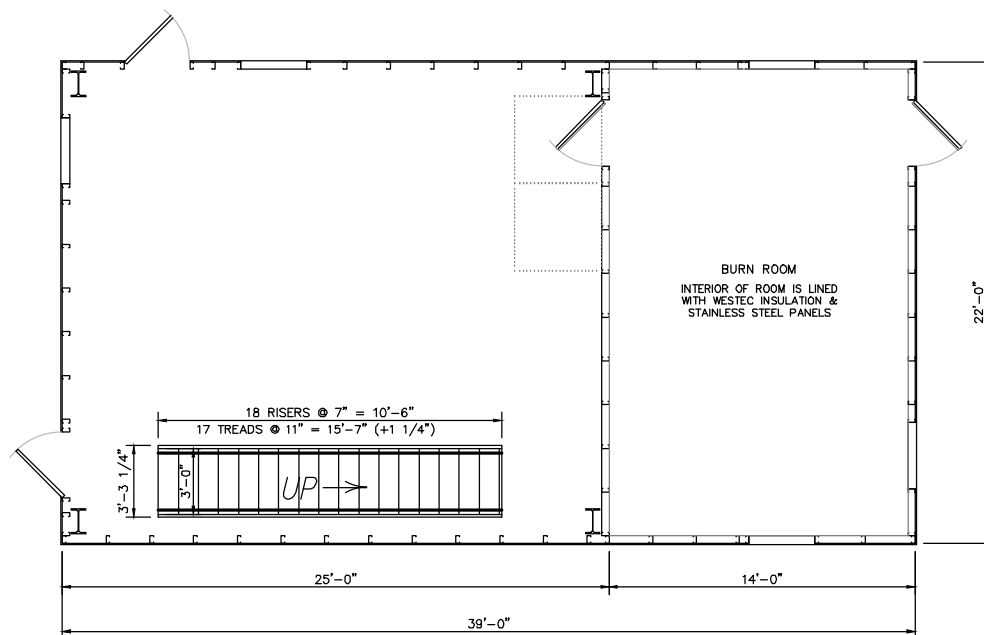

FIRST FLOOR PLAN

SCALE: 1/4" = 1'-0"

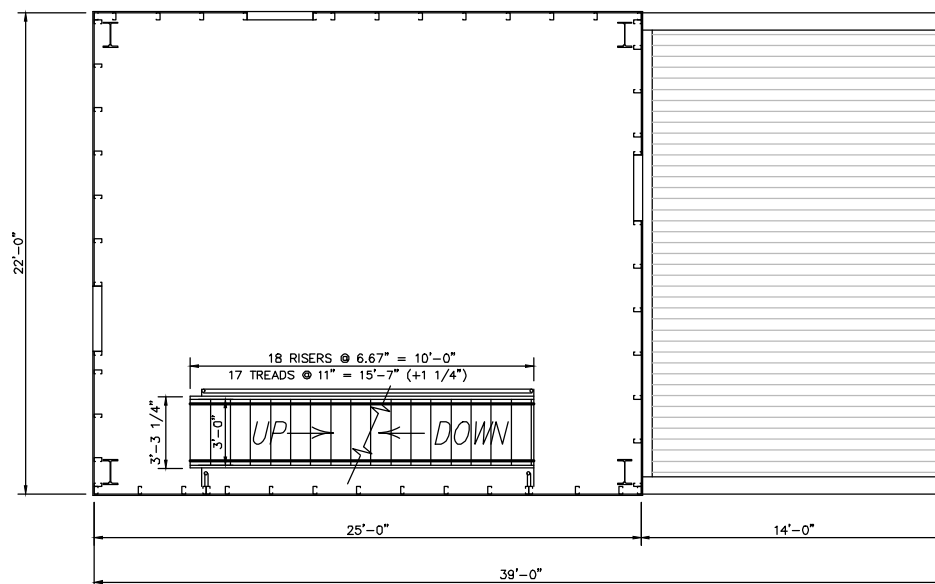

TOWER SECOND FLOOR PLAN

SCALE: 1/4" = 1'-0"

REVISIONS	by

THIS DRAWING AND ALL PARTS THEREOF IS THE EXCLUSIVE PROPERTY OF FIRE FACILITIES, INC., 314 WILBURN ROAD, SUN PRAIRIE, WI 53590 OFFICE: (608) 327-4100 FAX (608) 834-1843 AND MAY NOT BE REPRODUCED IN WHOLE OR PART WITHOUT WRITTEN PERMISSION.




FIRE FACILITIES, INC.
 314 WILBURN ROAD, SUN PRAIRIE, WI 53590
 OFFICE: (608) 327-4100 FAX: (608) 834-1843
 TOLL FREE: (800) 929-3726 TOLL FREE FAX: (866) 639-7012
 WWW.FIREFACILITIES.COM; INFO@FIREFACILITIES.COM


Job Description:
WESCO MODEL WS-4
 TYPICAL
Sheet Title:
 FLOOR PLANS

Doc:	022119
Drawn by:	
Checked by:	SPW
Scale:	SHOWN
Order No.	
Sheet No.	

REVISIONS	by

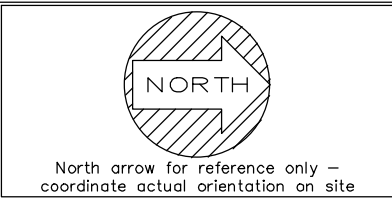


NOTE: ALL SHUTTERS IN TOWER SWING IN, UNLESS OTHERWISE SHOWN
 ALL SHUTTERS IN BURN ROOM SWING OUT, UNLESS OTHERWISE SHOWN

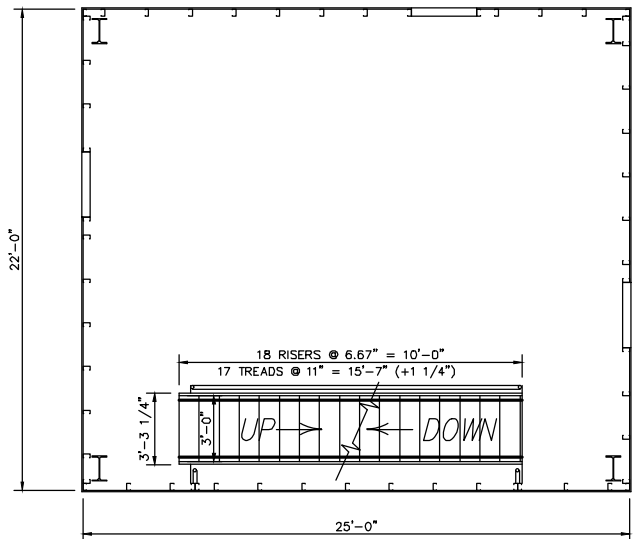


TOWER THIRD FLOOR PLAN

SCALE: 1/4" = 1'-0"

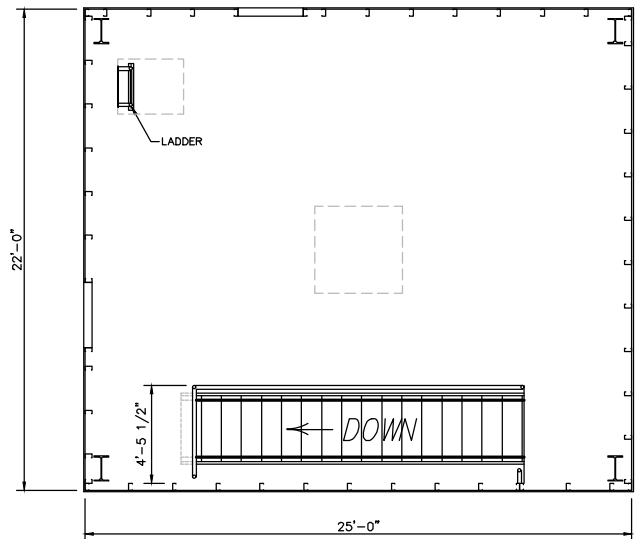

TOWER FOURTH FLOOR PLAN

SCALE: 1/4" = 1'-0"

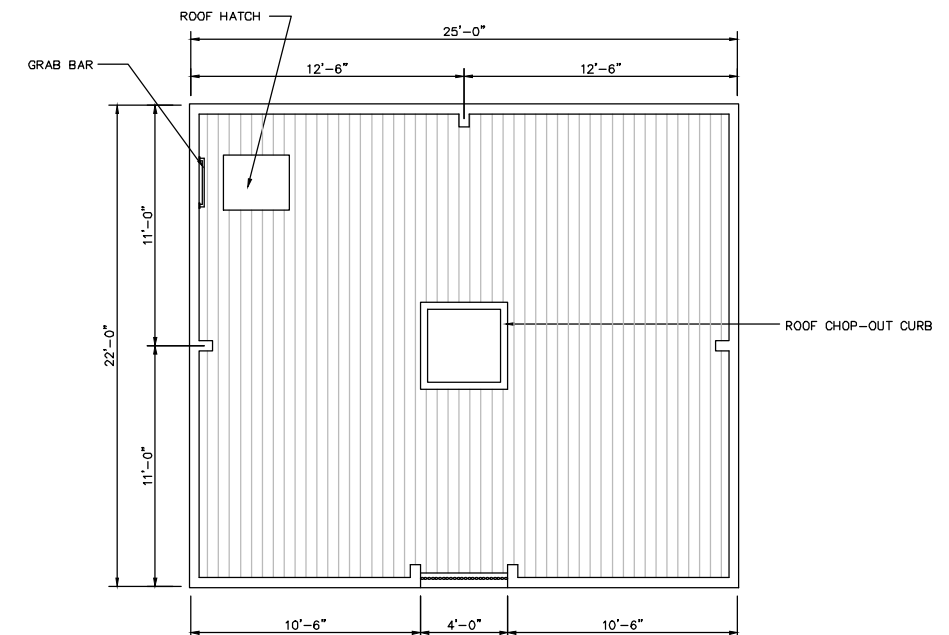

TOWER ROOF PLAN

SCALE: 1/4" = 1'-0"

THIS DRAWING AND ALL PARTS THEREOF IS THE EXCLUSIVE PROPERTY OF FIRE FACILITIES, INC., 314 WILBURN ROAD, SUN PRAIRIE, WI 53590 OFFICE: (608) 327-4100 FAX (608) 834-1843 AND MAY NOT BE REPRODUCED IN WHOLE OR PART WITHOUT WRITTEN PERMISSION.

FIRE FACILITIES
 STEEL FIRE TRAINING TOWERS




FIRE FACILITIES, INC.
 314 WILBURN ROAD, SUN PRAIRIE, WI 53590
 OFFICE: (608) 327-4100 FAX: (608) 834-1843
 TOLL FREE: (800) 929-3726 TOLL FREE FAX: (866) 639-7012
 WWW.FIREFACILITIES.COM; INFO@FIREFACILITIES.COM

Job Description:
WESCO MODEL WS-4
 TYPICAL


Sheet Title:
 FLOOR PLANS

Doc:	022119
Drawn by:	
Checked by:	SPW
Scale:	SHOWN
Order No.	
Sheet No.	

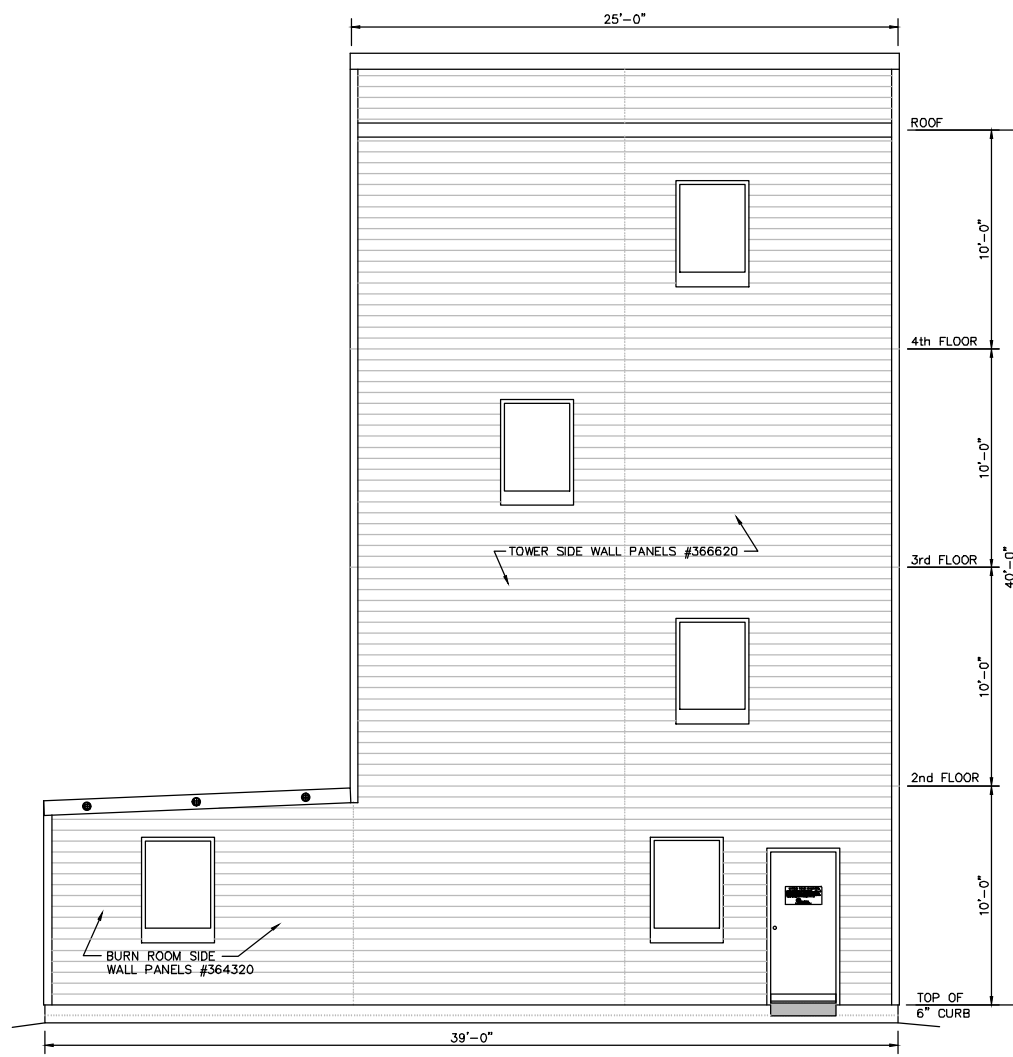

WEST SIDE WALL ELEVATION

SCALE: 1/4" = 1'

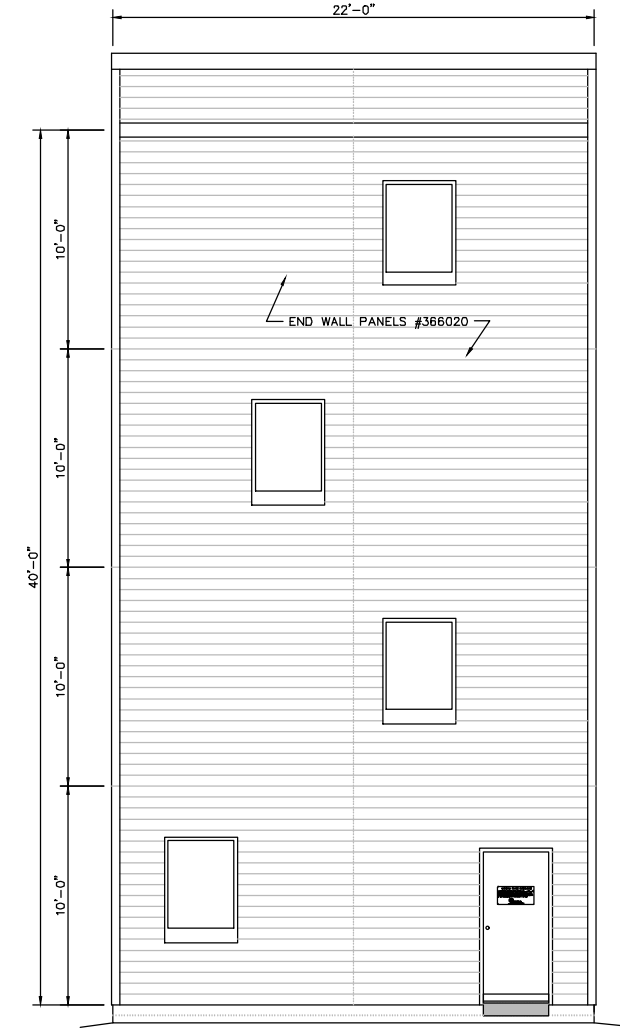

SOUTH END ELEVATION

SCALE: 1/4" = 1'

REVISIONS	by

THIS DRAWING AND ALL PARTS THEREOF IS THE EXCLUSIVE PROPERTY OF FIRE FACILITIES, INC.
 314 WILBURN ROAD, SUN PRAIRIE, WI 53590
 OFFICE: (608) 327-4100 FAX (608) 834-1843
 AND MAY NOT BE REPRODUCED IN WHOLE OR PART WITHOUT WRITTEN PERMISSION.

FIRE FACILITIES
 STEEL FIRE TRAINING TOWERS



FIRE FACILITIES, INC.
 314 WILBURN ROAD, SUN PRAIRIE, WI 53590
 OFFICE: (608) 327-4100 FAX: (608) 834-1843
 TOLL FREE: (800) 929-3726 TOLL FREE FAX: (866) 639-7012
 WWW.FIREFACILITIES.COM; INFO@FIREFACILITIES.COM

Job Description:
WESCO MODEL WS-4
 TYPICAL
 Sheet Title:
 ELEVATIONS

Doc:	022119
Drawn by:	
Checked by:	SPW
Scale:	SHOWN
Order No.	
Sheet No.	

REVISIONS	by

THIS DRAWING AND ALL PARTS THEREOF IS THE EXCLUSIVE PROPERTY OF FIRE FACILITIES, INC.
 314 WILBURN ROAD, SUN PRAIRIE, WI 53590
 OFFICE: (608) 327-4100 FAX (608) 834-1843
 AND MAY NOT BE REPRODUCED IN WHOLE OR PART WITHOUT WRITTEN PERMISSION.

FIRE FACILITIES
STEEL FIRE TRAINING TOWERS




FIRE FACILITIES, INC.
 314 WILBURN ROAD, SUN PRAIRIE, WI 53590
 OFFICE: (608) 327-4100 FAX: (608) 834-1843
 TOLL FREE: (800) 929-3726 TOLL FREE FAX: (866) 639-7012
 WWW.FIREFACILITIES.COM; INFO@FIREFACILITIES.COM

Job Description:
WESCO MODEL WS-4
 TYPICAL


Sheet Title:
 ELEVATIONS

Doc:	022119
Drawn by:	
Checked by:	SPW
Scale:	SHOWN
Order No.	
Sheet No.	

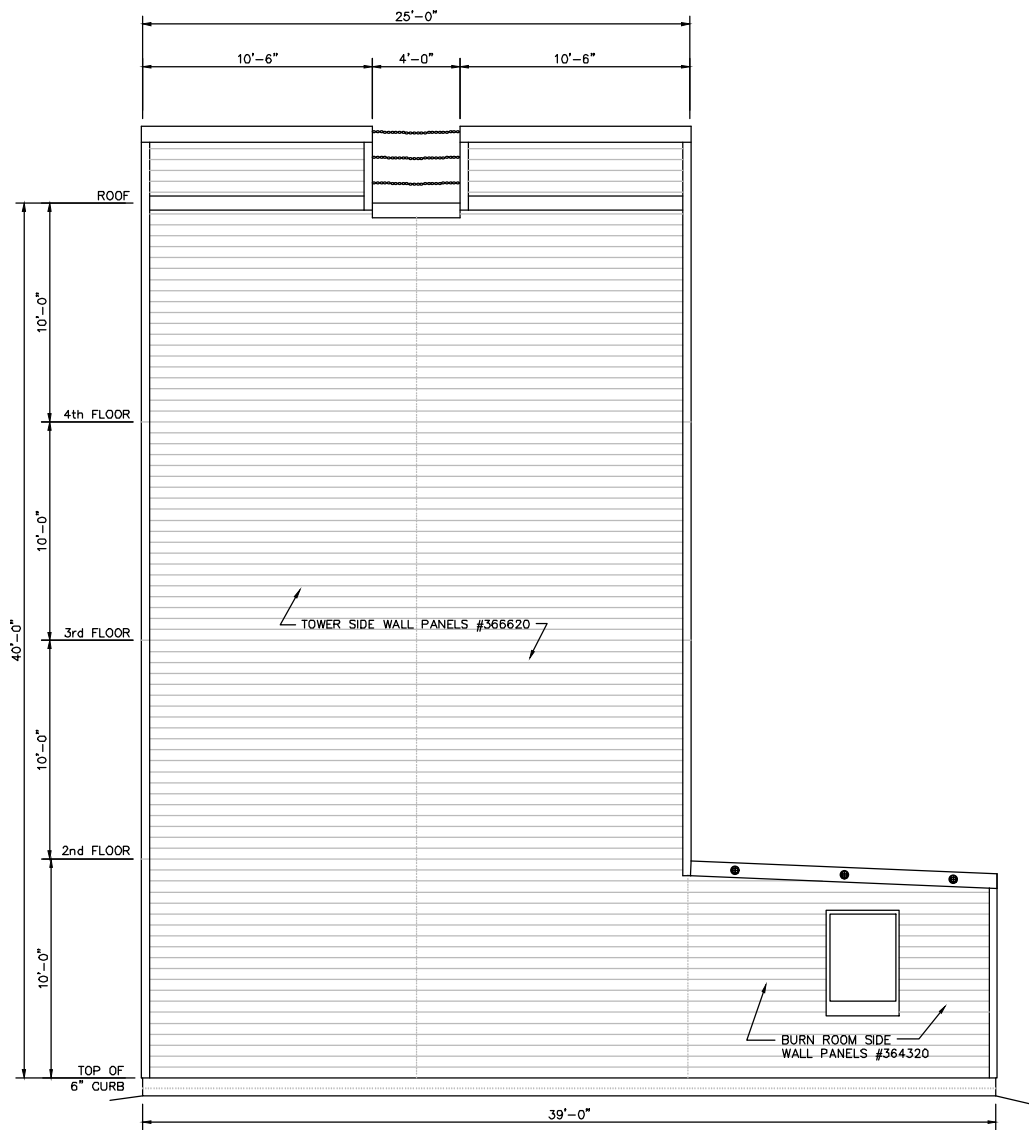

EAST SIDE WALL ELEVATION

SCALE: 1/4" = 1'

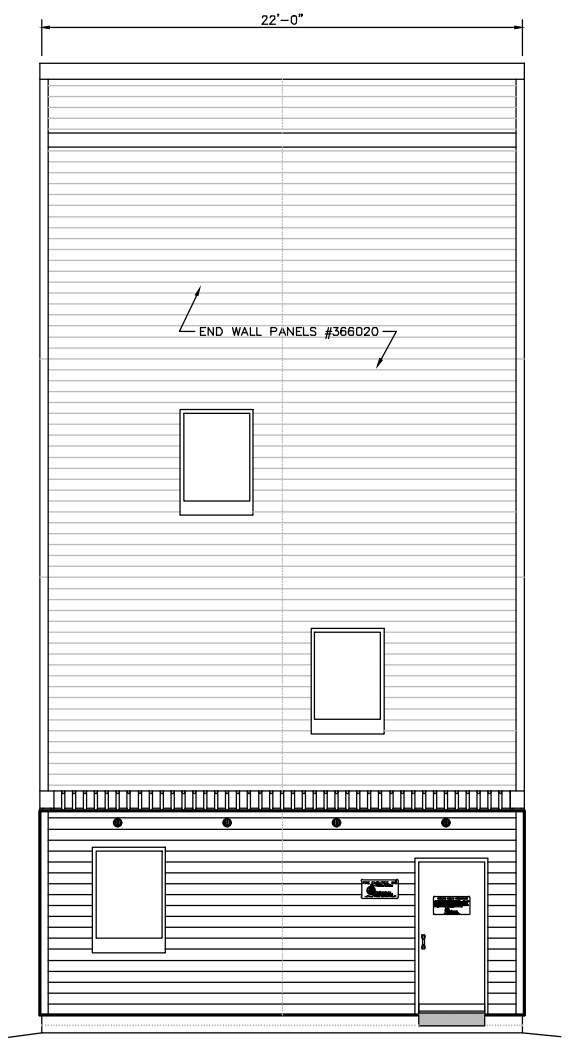

NORTH END ELEVATION

SCALE: 1/4" = 1'